



COMMERCIAL

Representative:
David Howard
Playworx
(404) 338-1551

Project:
Avocet Playground
2

Project No.
LP844_39121659317
Drawn: 2007-02-09
Drawn By: FunBuilder


Selections:

PlayBuilders
Mounting: Buried

Playground Layout
Compliance:
✓ CPSC Handbook for Public Safety
✓ ASTM F1487

This play equipment complies with the safety performance specifications of ASTM for children 5-12 years old. Not all equipment may be appropriate for all children. Supervision is required.

PlayPower LT Farmington, Inc.
One Iron Mountain Drive
Farmington, Missouri 63640
Phone: 1-800-325-8828
Fax: 573-756-0319
www.lt cps.com

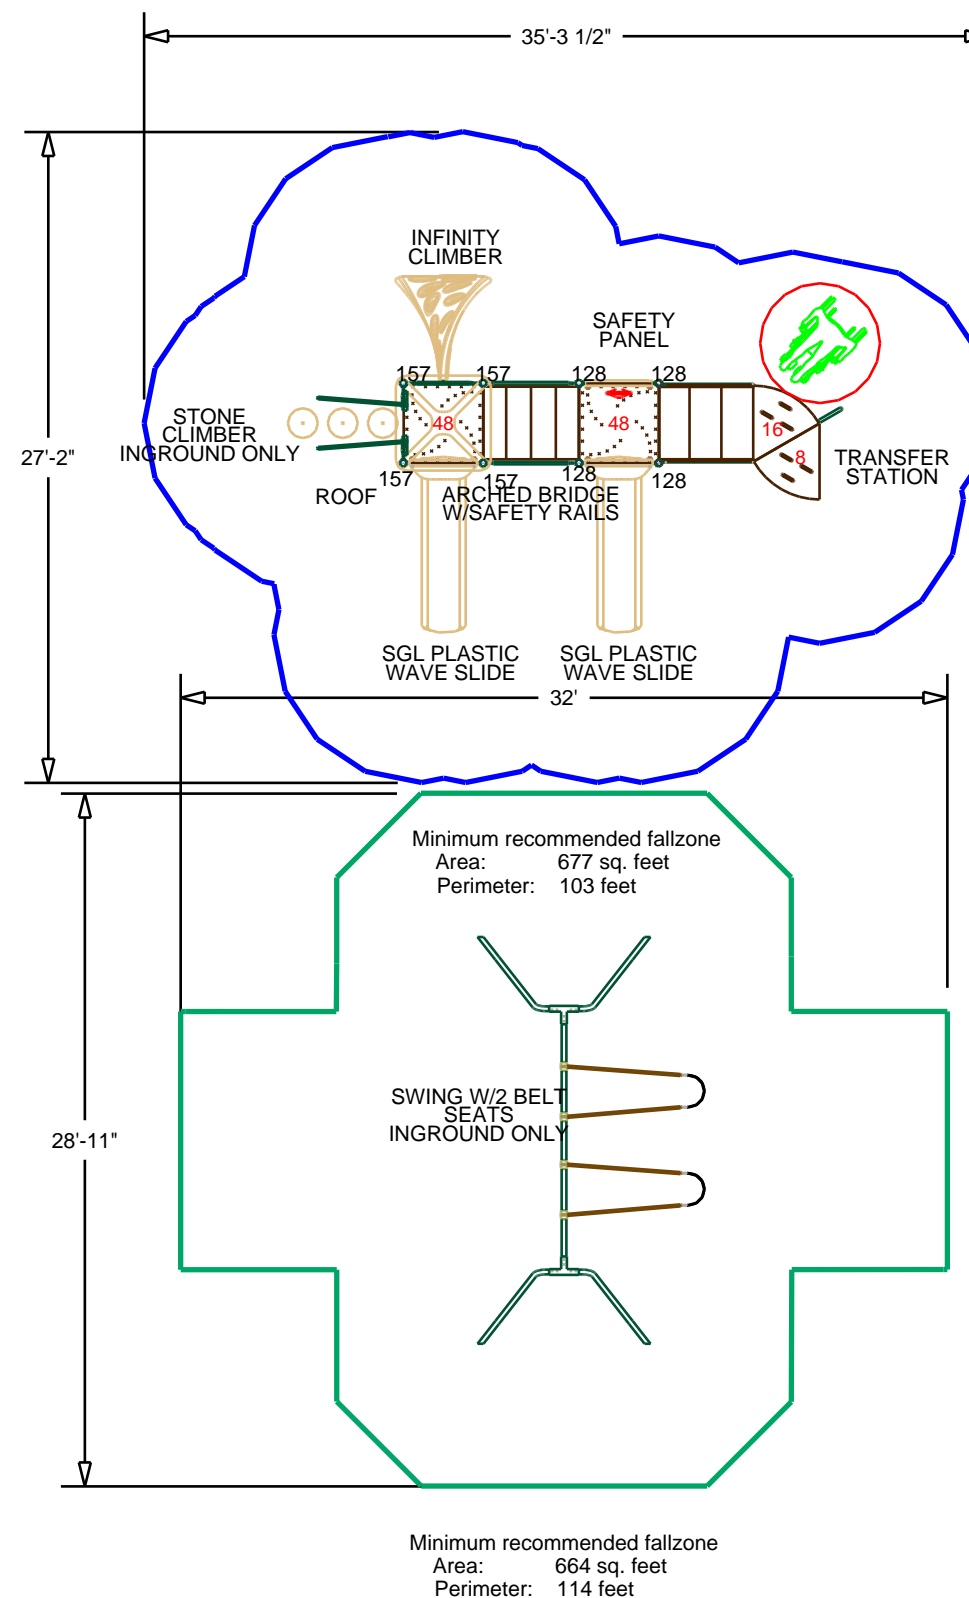

NOTES

Scale*: 1/8"=1'

- 1.The Americans with Disabilities Act (ADA) may require that you make your park and/or playground accessible when viewed in its entirety. Please consult your legal counsel to determine if the ADA applies to you.
 - 2.For playground equipment to be considered accessible, accessible surfacing must be utilized in applicable areas.
 - 3.Although a particular playground design may not meet the proposed Access Board Regulations in regards to the appropriate number of ground level events, the actual playground may be in compliance when considering existing play components.
 - 4.All deck heights are measured from top of ground cover.
 - 5.Fall absorbing ground cover is required under and around all play equipment.
 - 6.The minimum recommended fall zone around the entire playstructure is shown. This zone is to be free of all tripping or collision hazards (i.e. roots, rocks, border material, etc.).
 - 7.The requirement for a Play Builder installation is that the post can not be set prior to installing the decks.
 - 8.All post lengths are identified by text showing the post lengths, i.e. 2210 or 87 represents a 2210mm or 87 inch post.
- * Scale for reference only. Use dimensions as shown.